


CLASSROOM ADDITION
7740 GSF

Legend

- Minor Remodel
- Major Remodel
- Building Addition

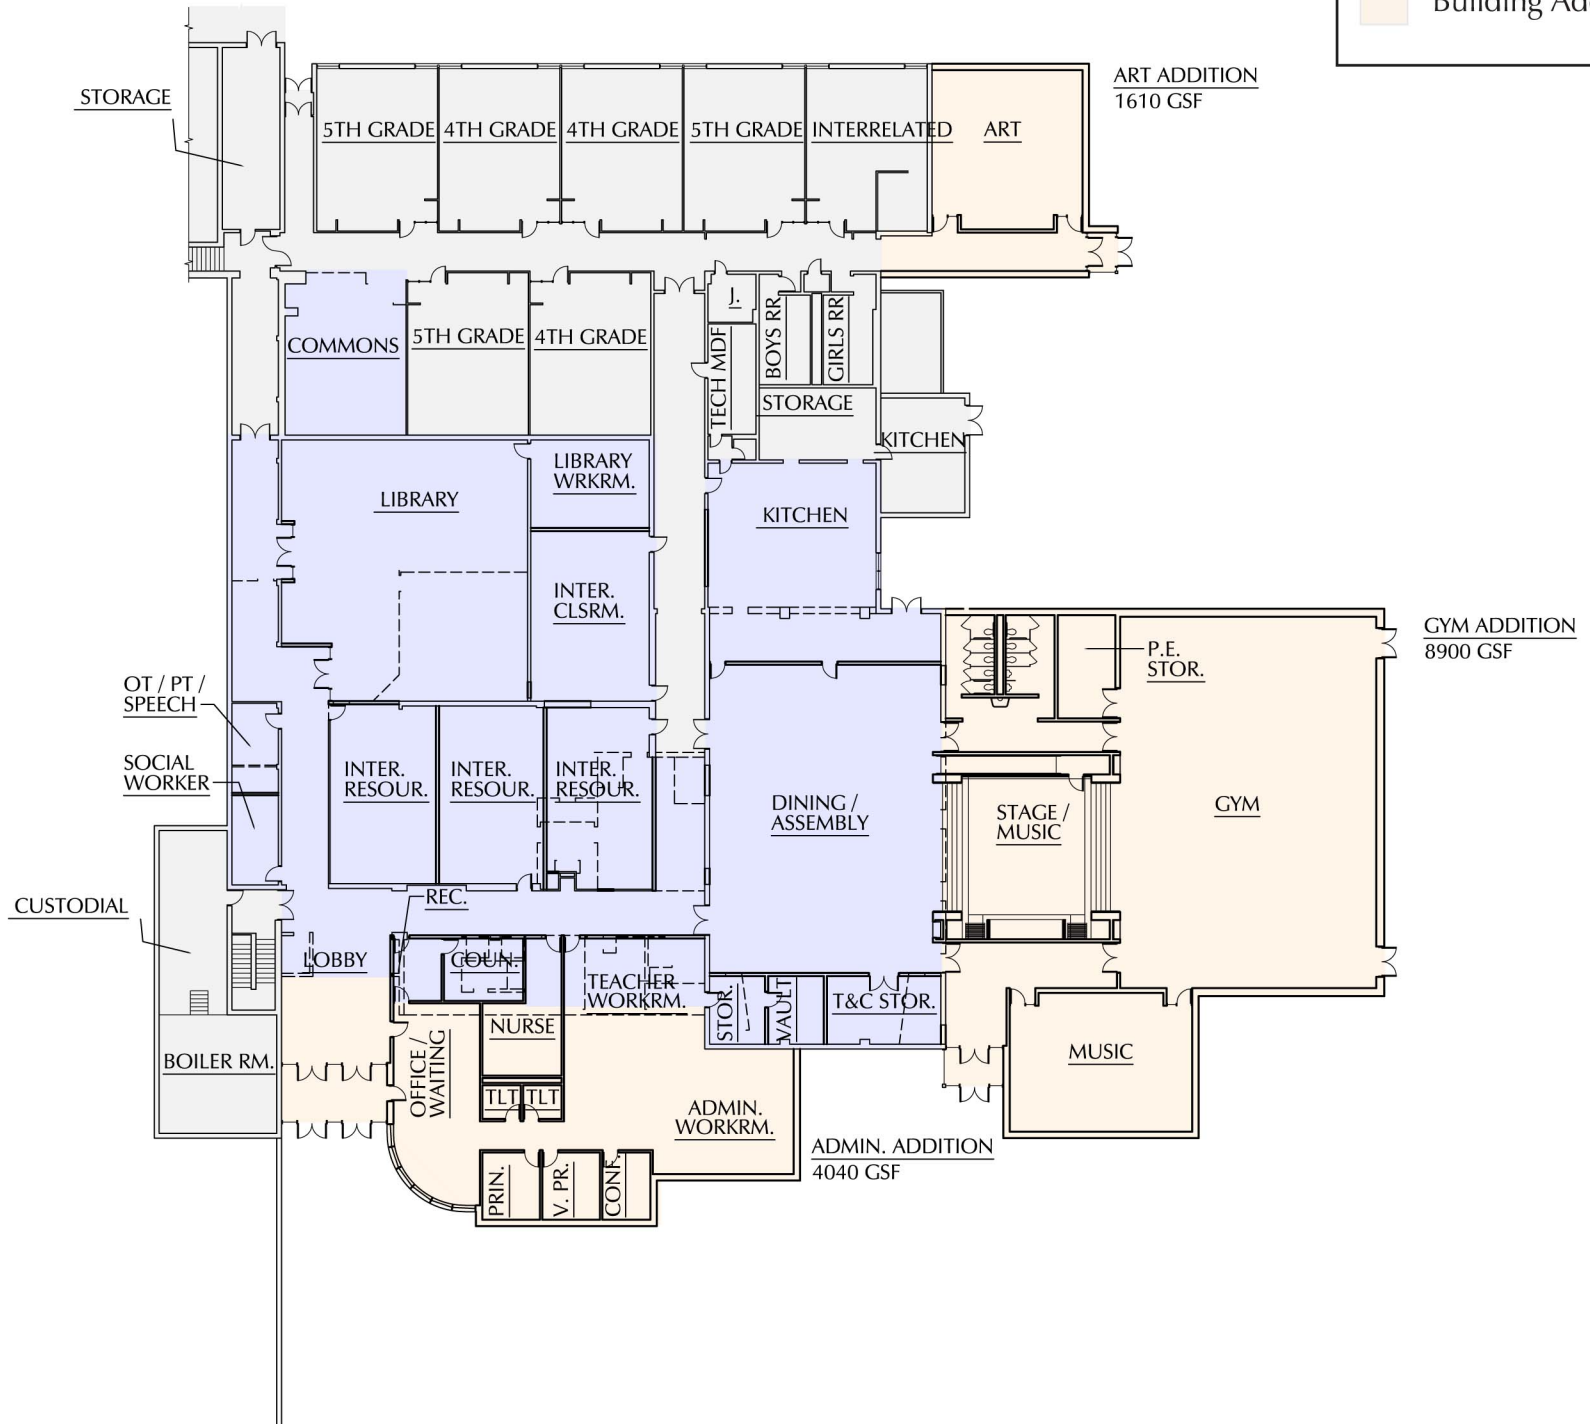

1 SECOND FLOOR PLAN
SCALE: 1" = 40'-0"

2 FIRST FLOOR PLAN
SCALE: 1" = 40'-0"

DAVID BREWER ELEMENTARY

